

THE DRAWINGS AND WRITTEN MATERIAL HEREIN CONSTITUTE THE ORIGINAL WORK OF CRAVEN'S DESIGN AND AS SUCH ARE SUBJECT TO COPYRIGHT AND MAY NOT BE REPRODUCED, DISTRIBUTED, PUBLISHED, OR USED IN ANY WAY WITHOUT THE EXPRESS WRITTEN CONSENT OF CRAVEN'S DESIGN.

71 WILMINGTON HGTS
P.O. BOX 1542
WILMINGTON, VT 05363
TEL: (802)779-1613



FIRST FLOOR PLAN



PRELIMINARY PLANS ONLY - NOT FOR CONSTRUCTION

DATE: 01/22/24
DR. BY: ETC
CHEK BY: ETC
SCALE: 1/4" = 1'-0"
REV:

STAGS LEAP FARMHOUSE
19 STAGS LEAP
WILMINGTON, VERMONT

SHEET NO.

2 OF

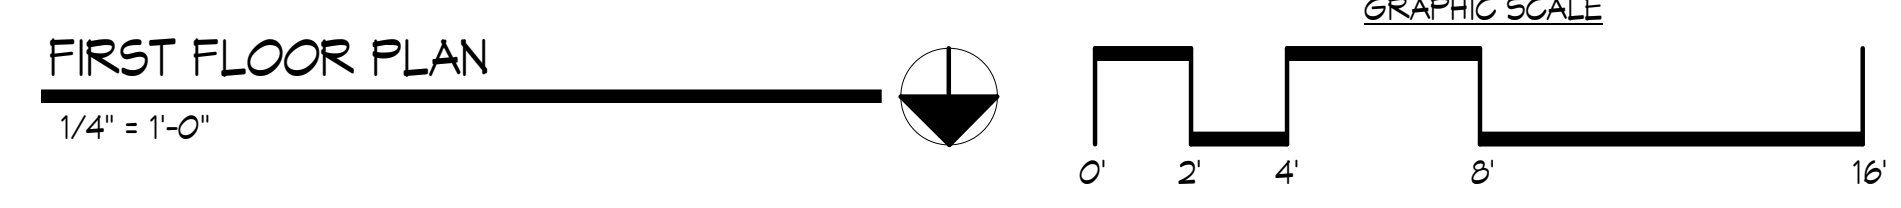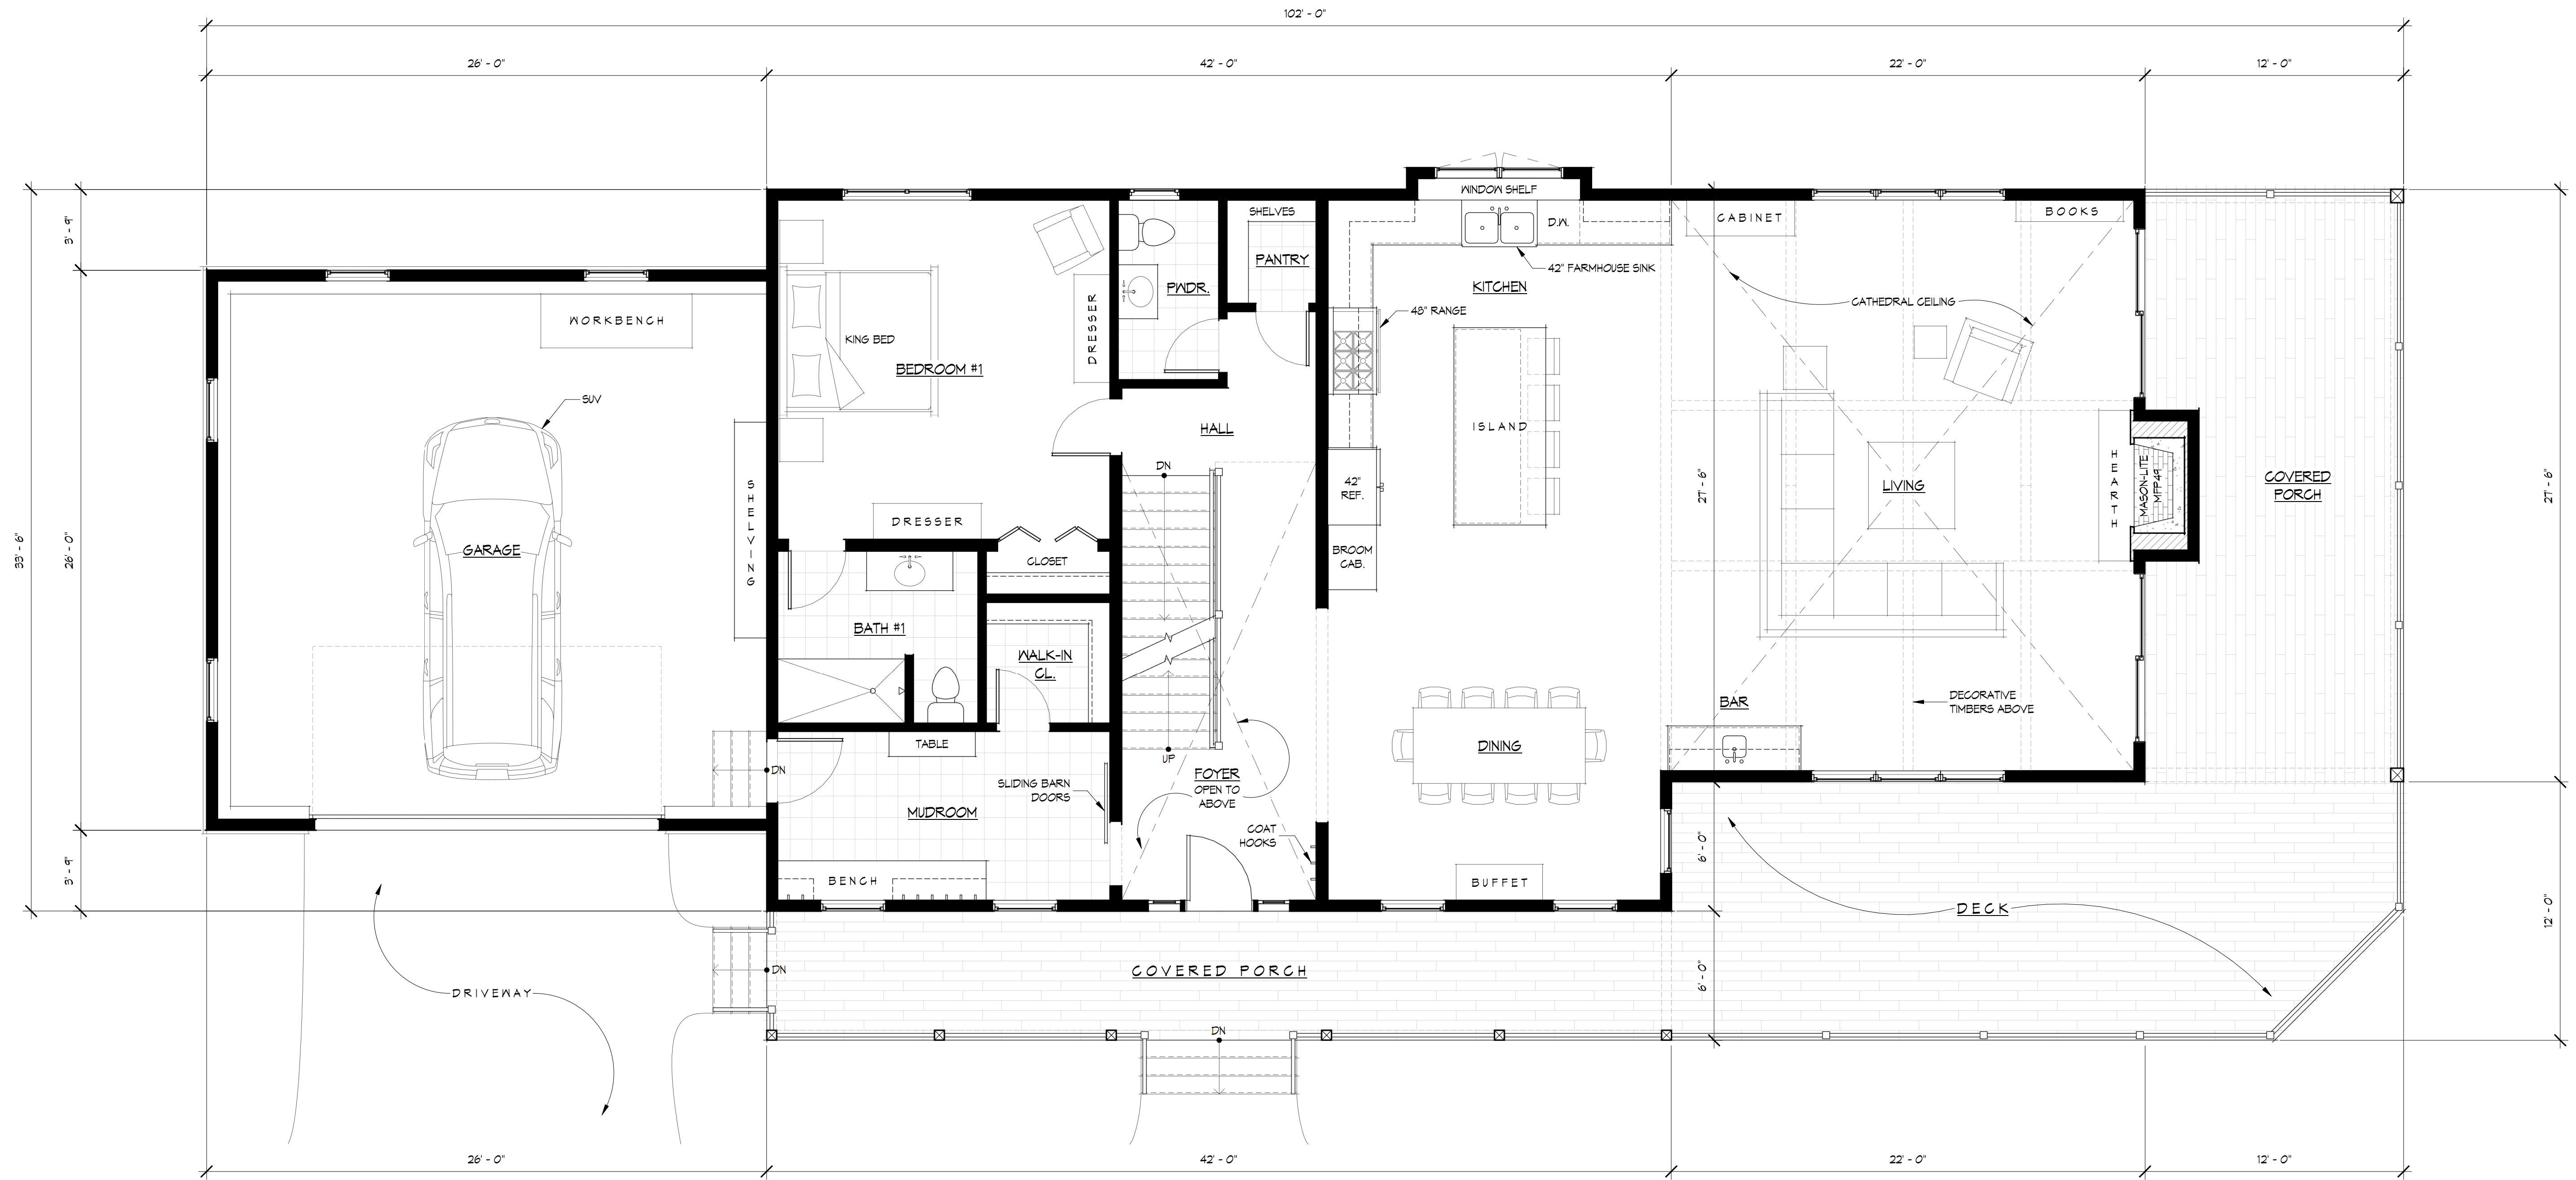

THE DRAWINGS AND WRITTEN MATERIAL HEREIN CONSTITUTE THE ORIGINAL WORK OF CRAVER'S DESIGN AND AS INTELLECTUAL PROPERTY AND INSTRUMENTS OF SERVICE ARE SUBJECT TO COPYRIGHT AND MAY NOT BE REPRODUCED, DISTRIBUTED, PUBLISHED, OR USED IN ANY WAY WITHOUT THE EXPRESS WRITTEN CONSENT OF CRAVER'S DESIGN.

71 WILMINGTON HGTS
P.O. BOX 1542
WILMINGTON, VT 05363
TEL: (802)779-1613




SECOND FLOOR PLAN


DATE: 01/22/24
DR. BY: ETC
CHEK BY: ETC
SCALE: 1/4" = 1'-0"
REV:

STAGS LEAP FARMHOUSE
19 STAGS LEAP
WILMINGTON, VERMONT



PRELIMINARY PLANS ONLY - NOT FOR CONSTRUCTION

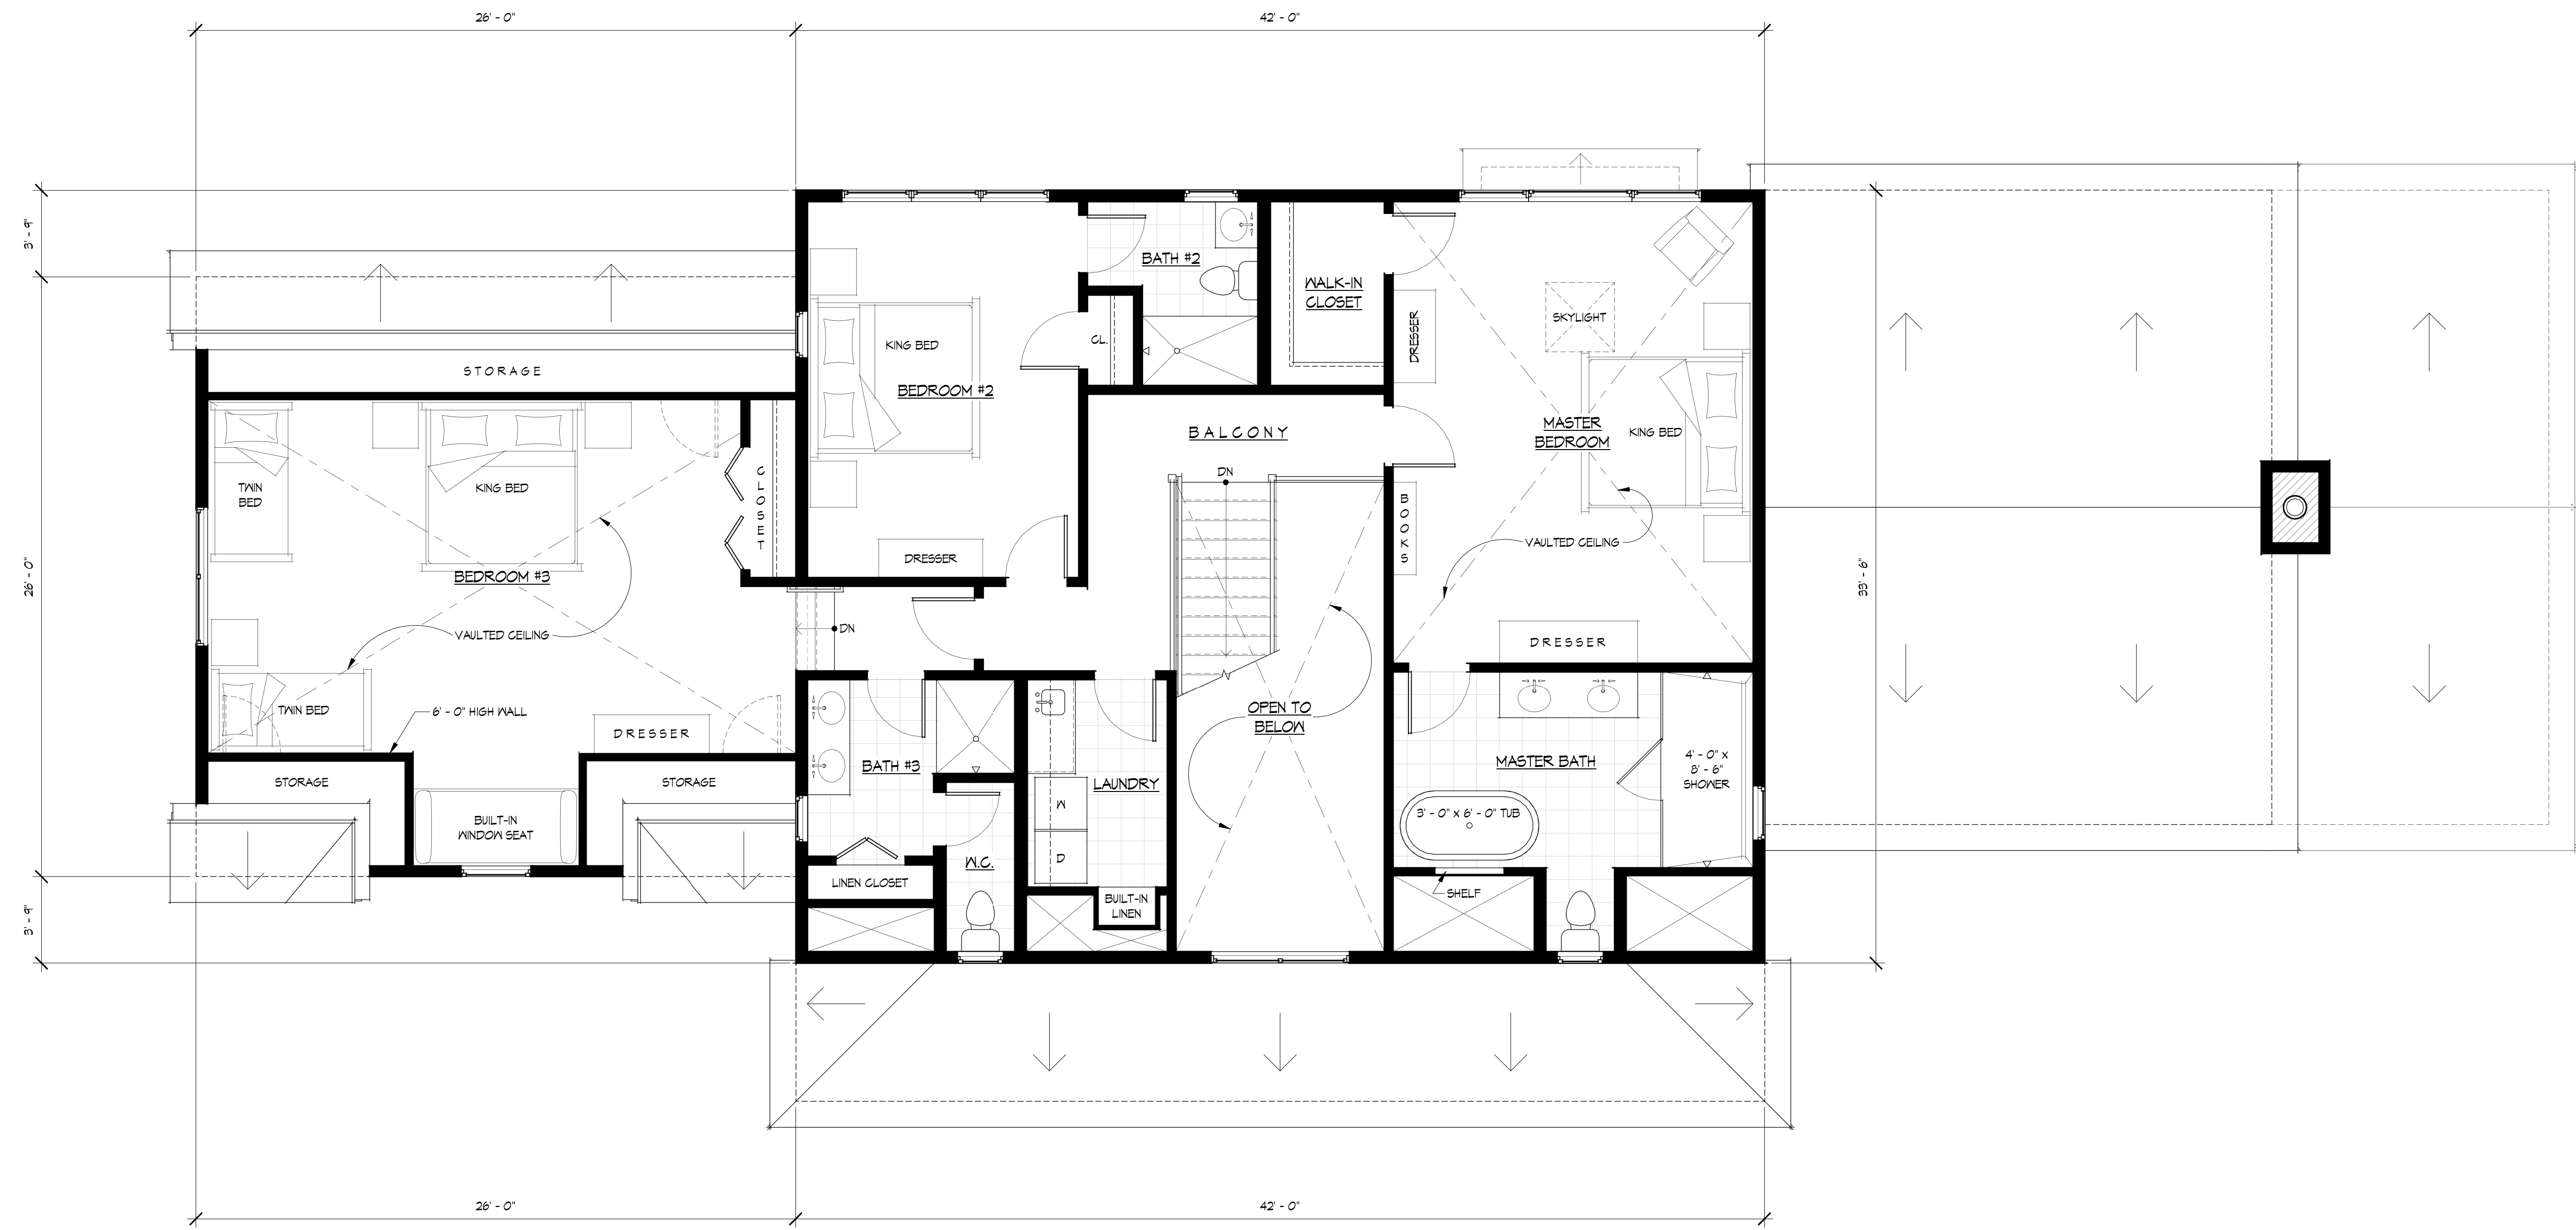

SECOND FLOOR PLAN
1/4" = 1'-0"
GRAPHIC SCALE
0 2 4 8 16

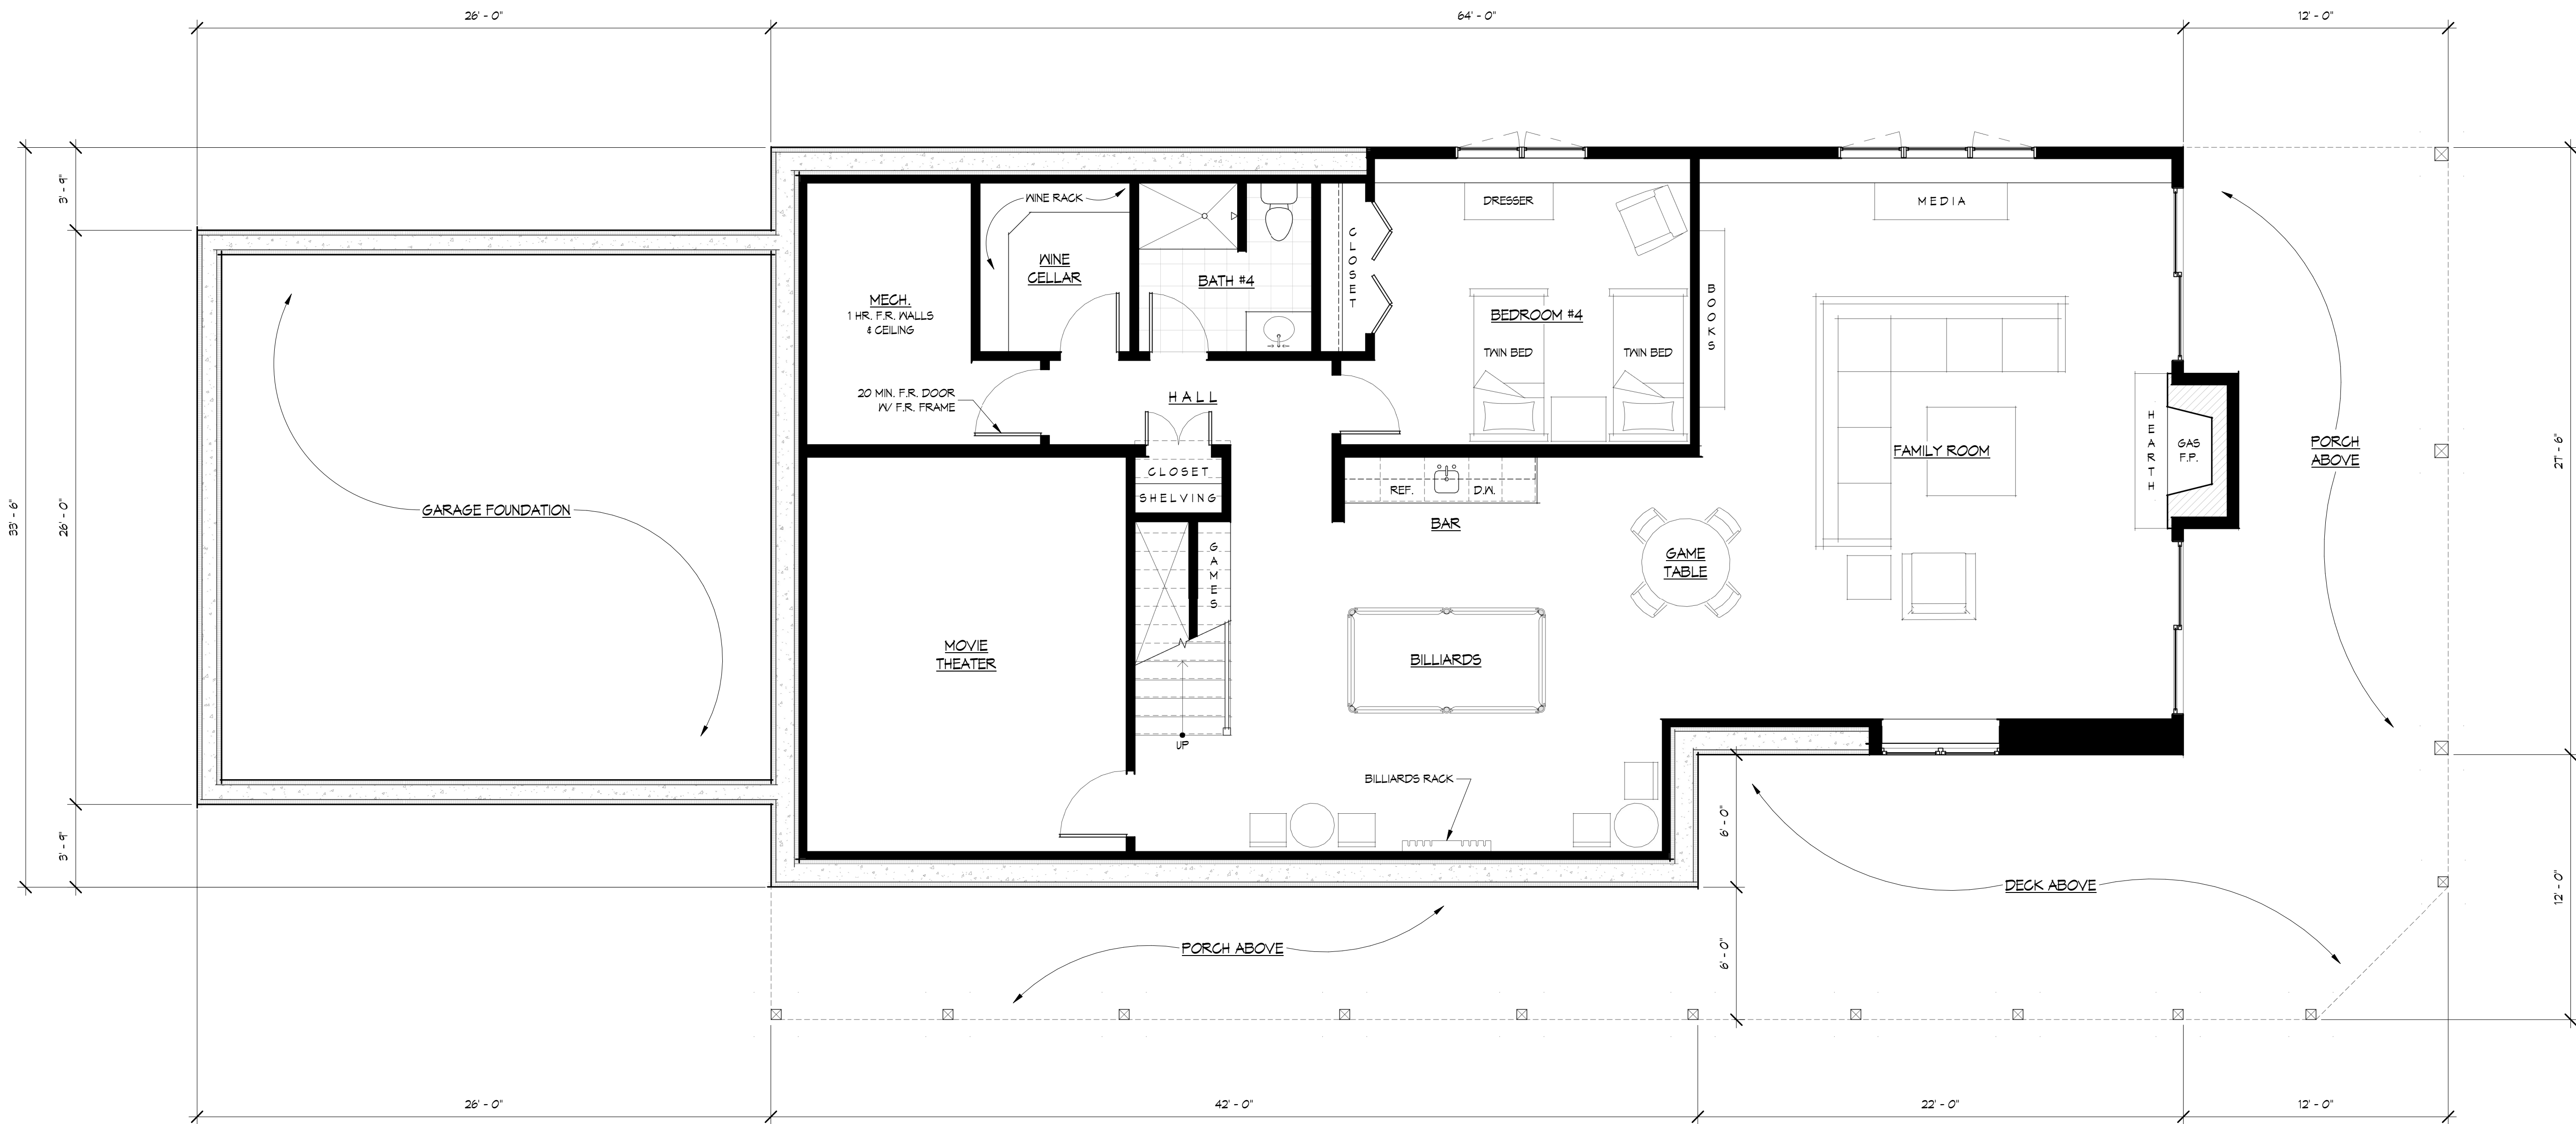

GROUND FLOOR PLAN
1/4" = 1'-0"

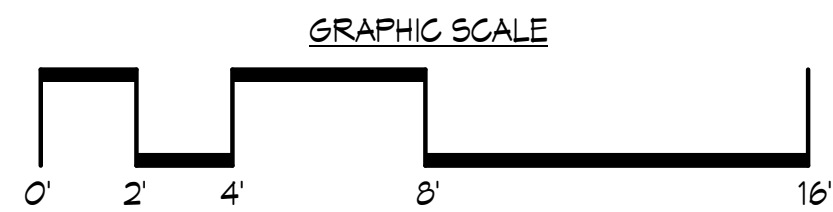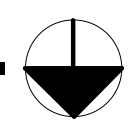

THE DRAWINGS AND WRITTEN MATERIAL HEREIN CONSTITUTE THE ORIGINAL WORK OF CRAVEN'S DESIGN AND AS SUCH ARE SUBJECT TO COPYRIGHT AND MAY NOT BE REPRODUCED, DISTRIBUTED, PUBLISHED, OR USED IN ANY WAY WITHOUT THE EXPRESS WRITTEN CONSENT OF CRAVEN'S DESIGN.

71 WILMINGTON HGTS
P.O. BOX 1542
WILMINGTON, VT 05363



TEL: (802)779-1613

GROUND FLOOR PLAN

PRELIMINARY PLANS ONLY - NOT FOR CONSTRUCTION

DATE: 01/22/24
DR. BY: ETC
CHECKED BY: ETC
SCALE: 1/4" = 1'-0"
REV:

STAGS LEAP FARMHOUSE
19 STAGS LEAP
WILMINGTON, VERMONT

SHEET NO.

4 OF

THE DRAWINGS AND WRITTEN MATERIAL HEREIN CONSTITUTE THE ORIGINAL WORK OF CRAVEN'S DESIGN AND IS INTELLECTUAL PROPERTY AND INSTRUMENTS OF SERVICE. ARE SUBJECT TO COPYRIGHT AND MAY NOT BE REPRODUCED, DISTRIBUTED, PUBLISHED, OR USED IN ANY WAY WITHOUT THE EXPRESS WRITTEN CONSENT OF CRAVEN'S DESIGN.

71 WILMINGTON HGTS
P. O. BOX 1542
WILMINGTON, VT 05363
TEL: (802)779-1613

Craven's Design
PROFESSIONAL BUILDING DESIGN SERVICES

NORTH & EAST ELEVATIONS
PRELIMINARY PLANS ONLY - NOT FOR CONSTRUCTION


DATE: 01/22/24	DR. BY: ETC	CHEK BY: ETC	SCALE: 1/4" = 1'-0"	REV:
----------------	-------------	--------------	---------------------	------

STAGS LEAP FARMHOUSE
19 STAGS LEAP
WILMINGTON, VERMONT

SHEET NO.
5 OF




NORTH ELEVATION
1/4" = 1'-0"

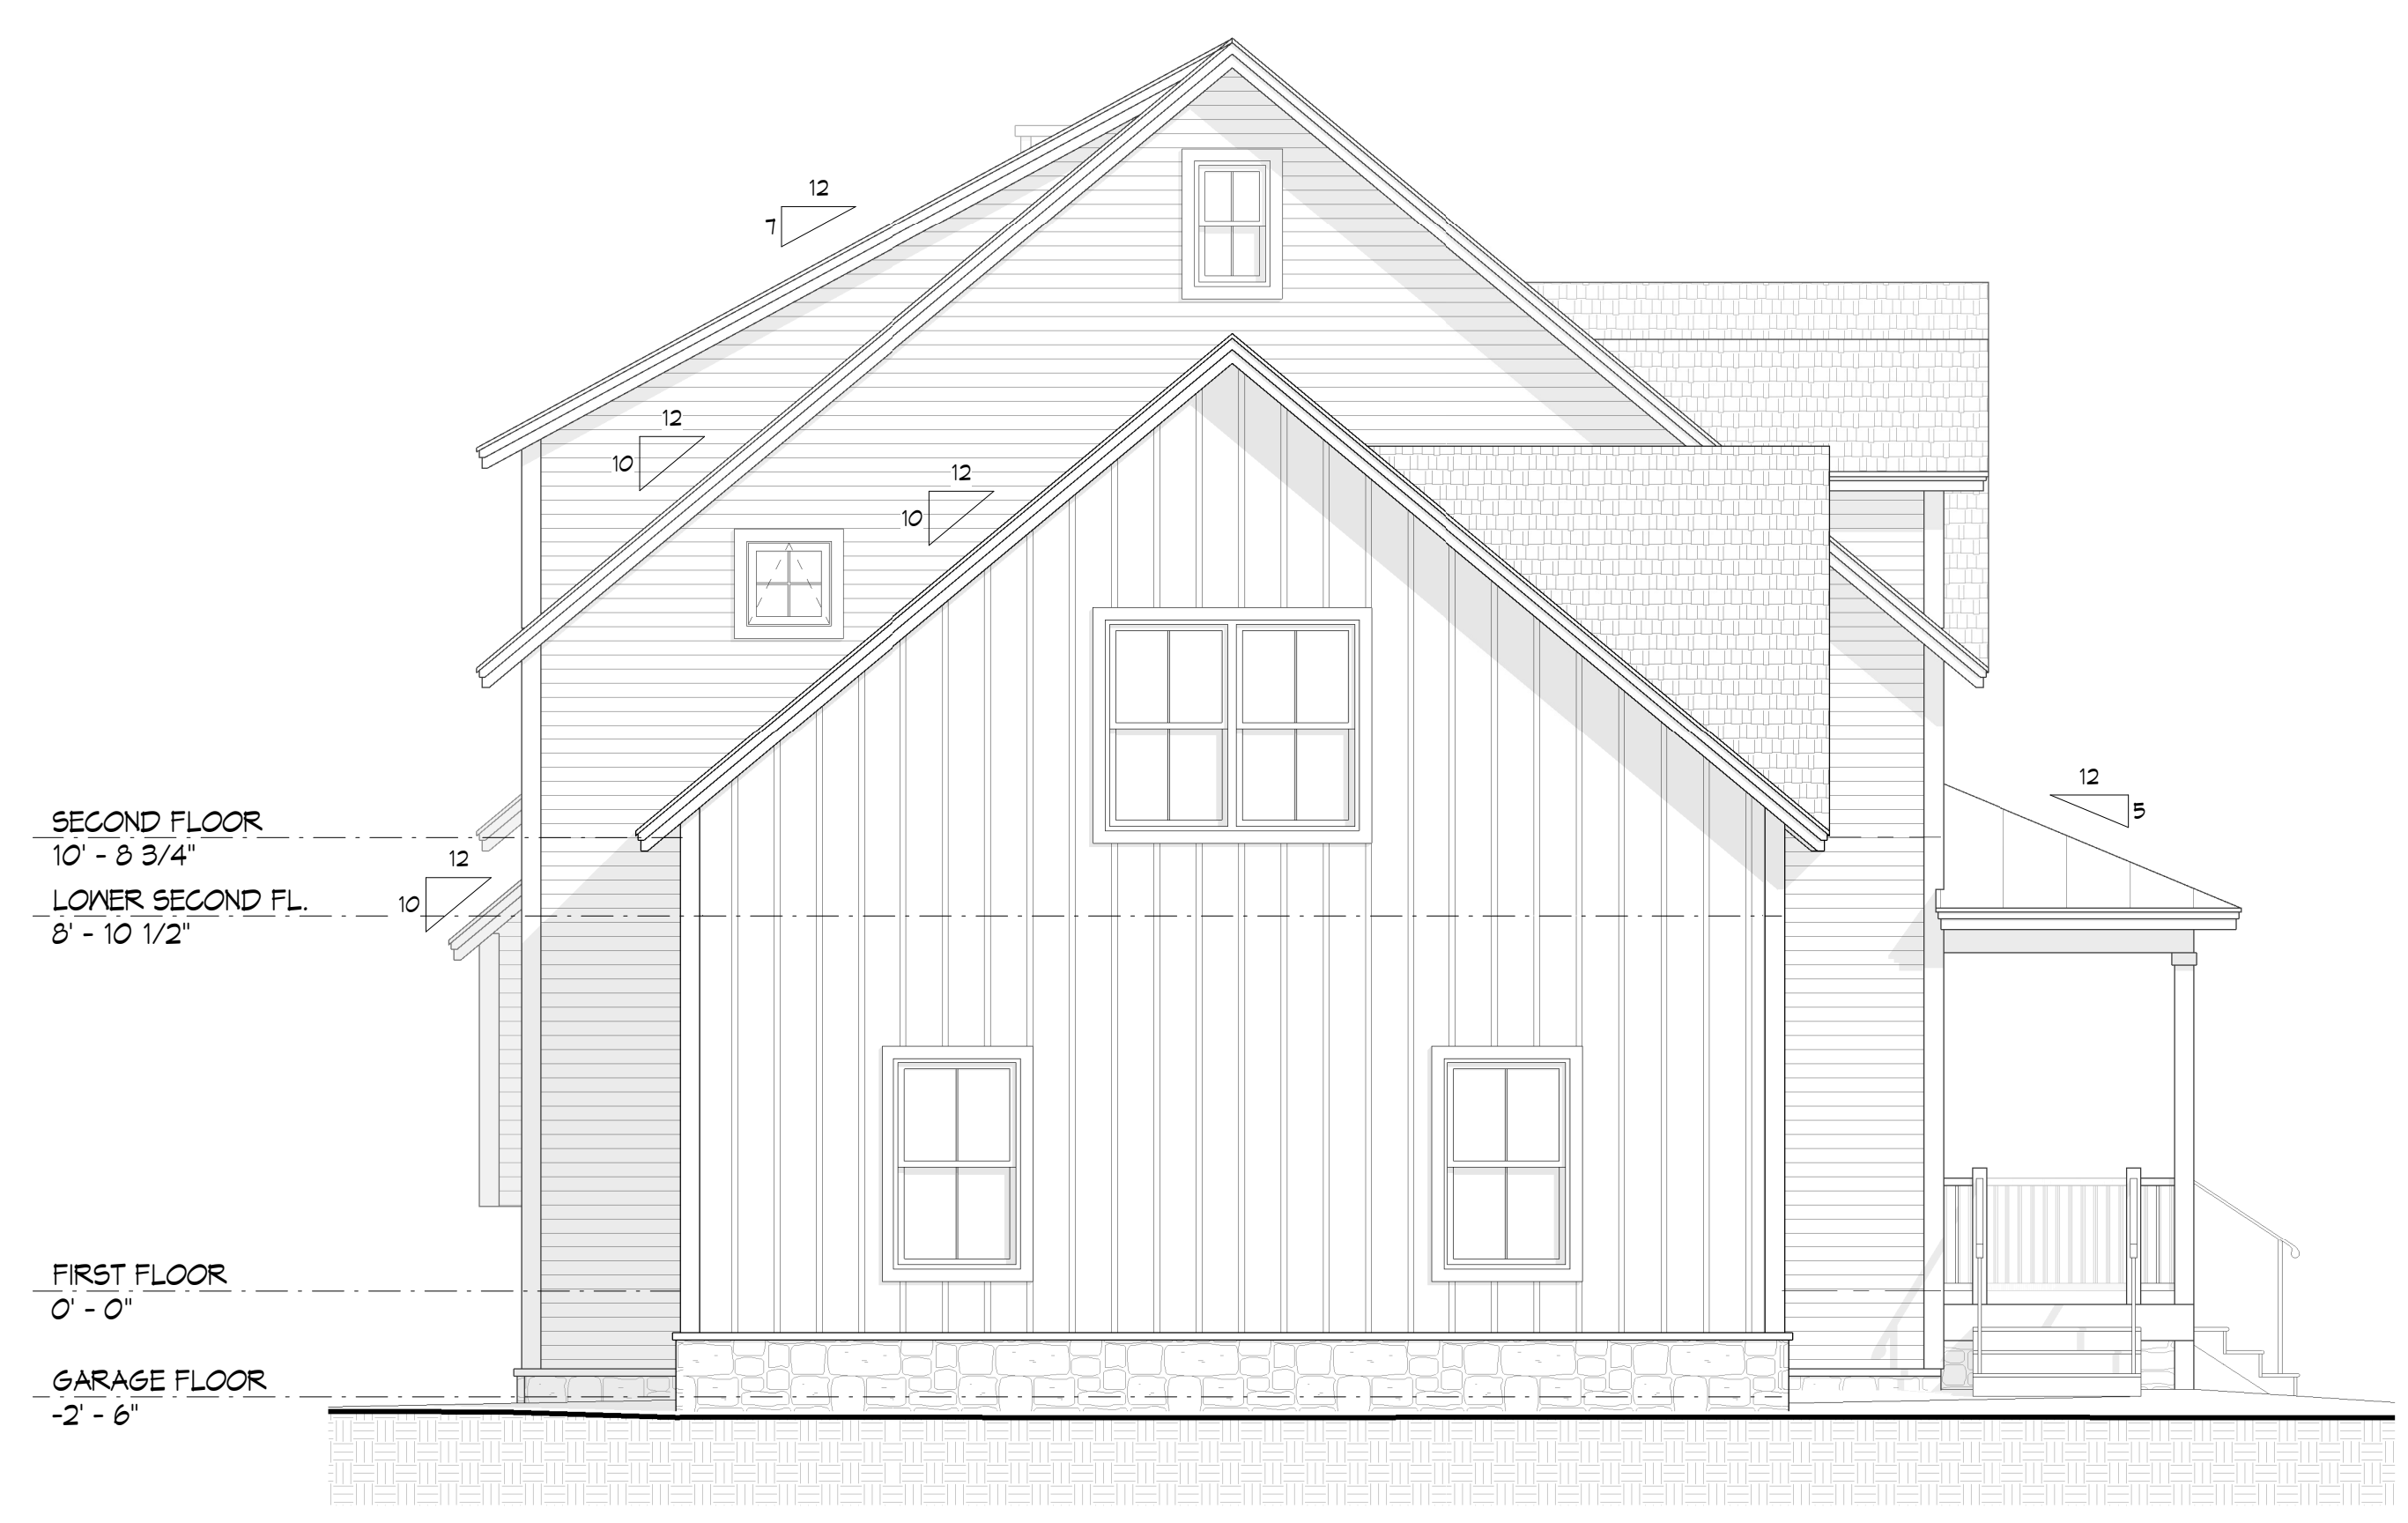

EAST ELEVATION
1/4" = 1'-0"

THE DRAWINGS AND WRITTEN MATERIAL HEREIN CONSTITUTE THE ORIGINAL WORK OF CRAVEN'S DESIGN AND IS INTELLECTUAL PROPERTY AND INSTRUMENTS OF SERVICE. IT IS TO REMAIN THE PROPERTY OF CRAVEN'S DESIGN AND IS NOT TO BE REPRODUCED, COPIED, DISTRIBUTED, PUBLISHED, OR USED IN ANY WAY WITHOUT THE EXPRESS WRITTEN CONSENT OF CRAVEN'S DESIGN.

71 WILMINGTON HGTS
P.O. BOX 1542
WILMINGTON, VT 05363
TEL: (802)779-1613

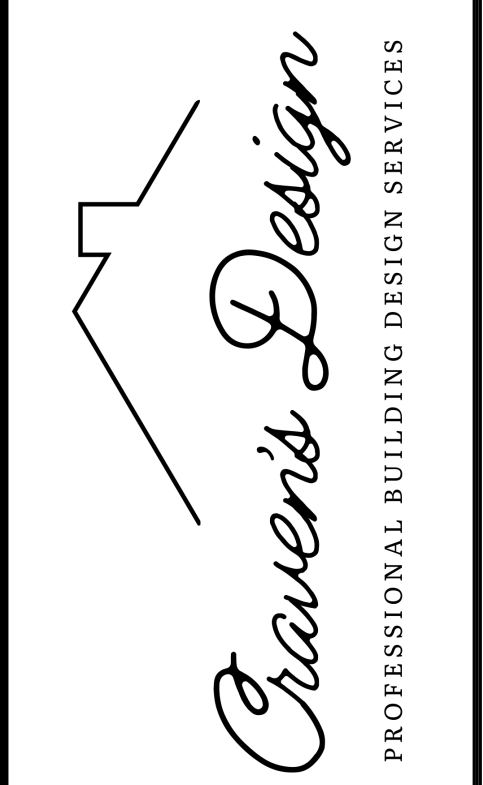

SOUTH & WEST ELEVATIONS

PRELIMINARY PLANS ONLY - NOT FOR CONSTRUCTION

DATE: 01/22/24	DR. BY: ETC	CHEK BY: ETC	SCALE: 1/4" = 1'-0"	REV.:
----------------	-------------	--------------	---------------------	-------

STAGS LEAP FARMHOUSE
19 STAGS LEAP
WILMINGTON, VERMONT

SHEET NO.
6 OF





SOUTH ELEVATION
1/4" = 1'-0"



WEST ELEVATION
1/4" = 1'-0"

THE DRAWINGS AND WRITTEN MATERIAL HEREIN CONSTITUTE THE ORIGINAL WORK OF CRAVER'S DESIGN AND IS INTELLECTUAL PROPERTY AND INSTRUMENTS OF SERVICE. ARE SUBJECT TO COPYRIGHT AND MAY NOT BE REPRODUCED, DISTRIBUTED, PUBLISHED, OR USED IN ANY WAY WITHOUT THE EXPRESS WRITTEN CONSENT OF CRAVER'S DESIGN.

71 WILMINGTON HGTS
P.O. BOX 1542
WILMINGTON, VT 05363
TEL: (802)779-1613

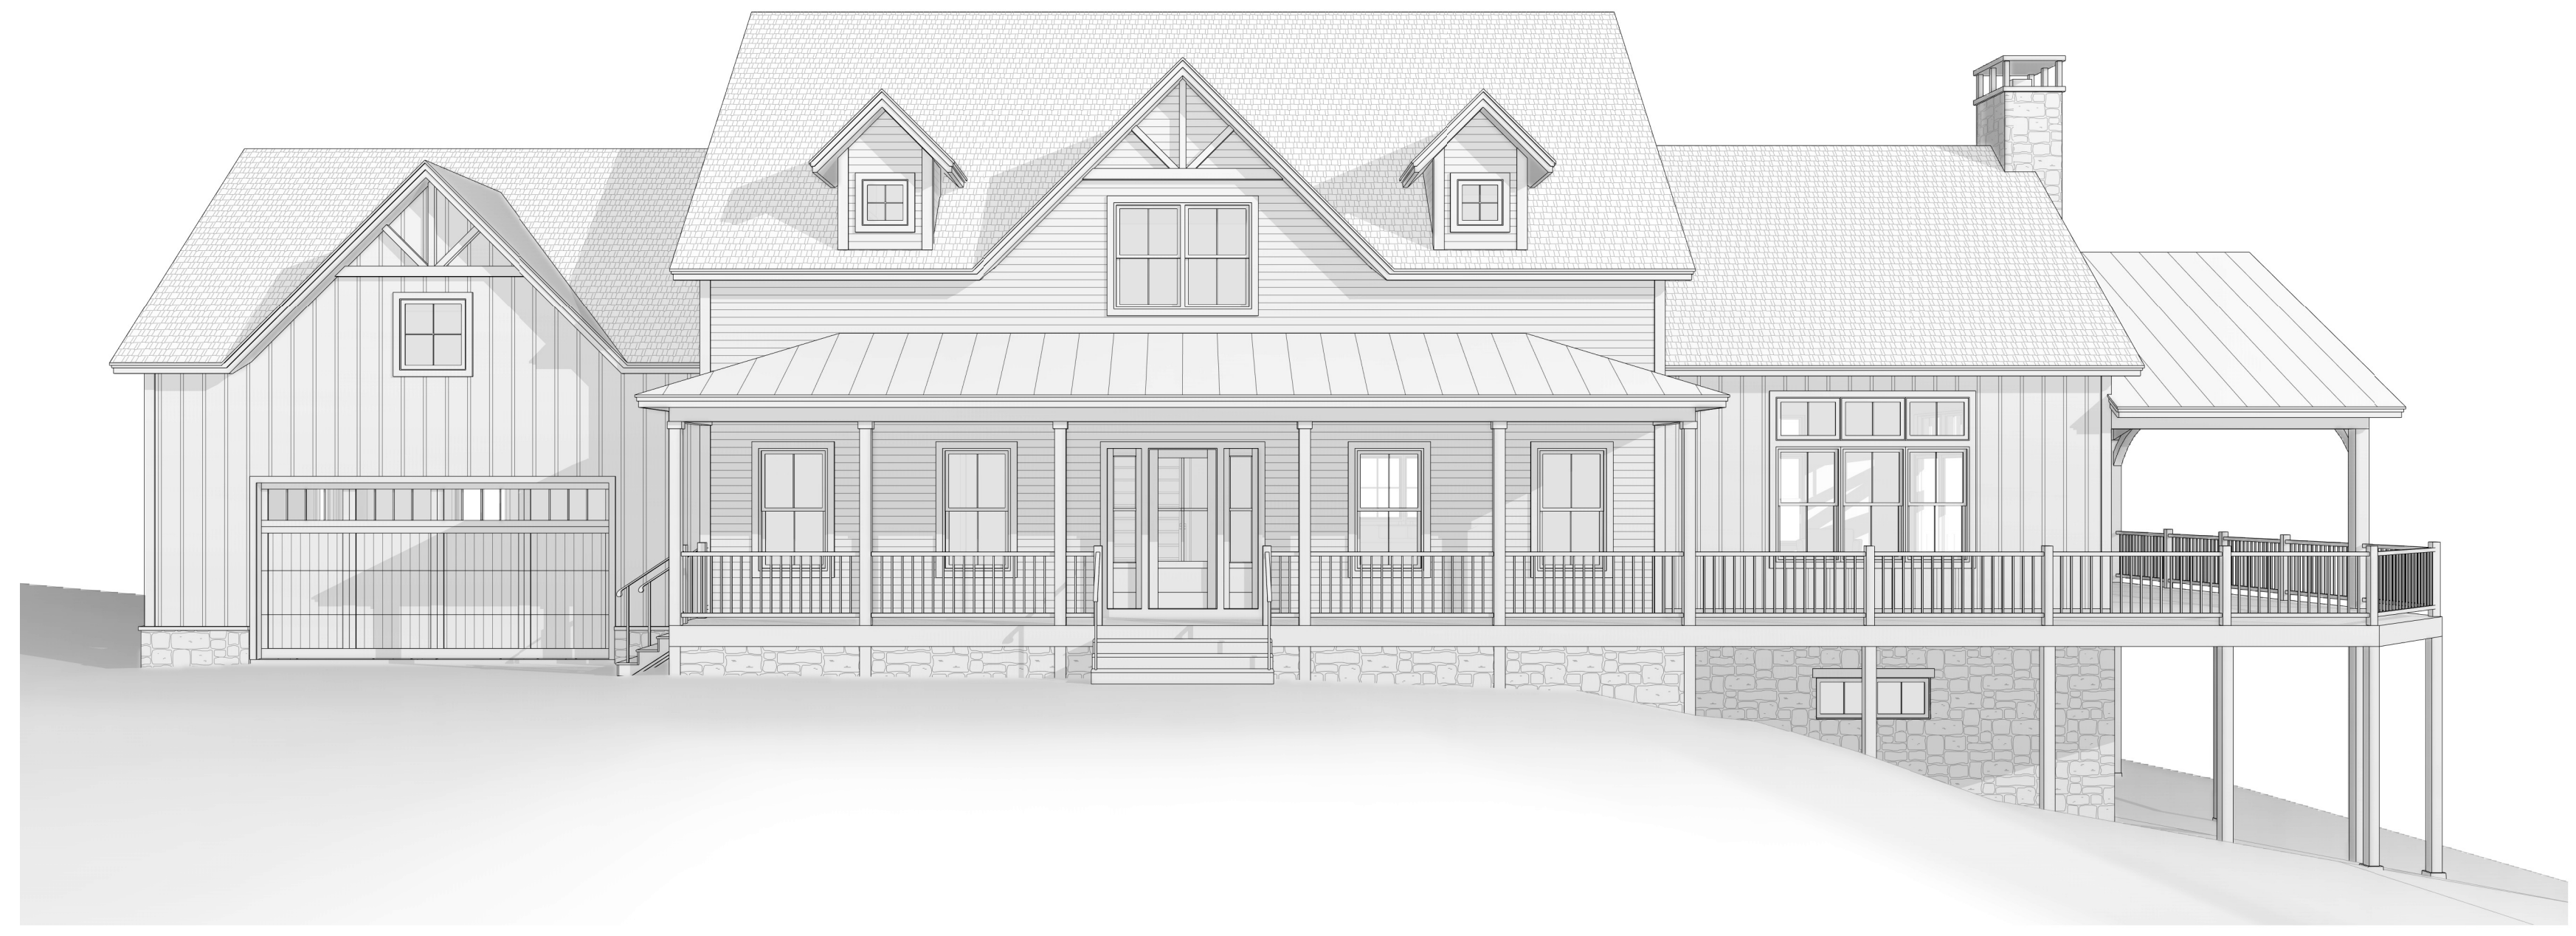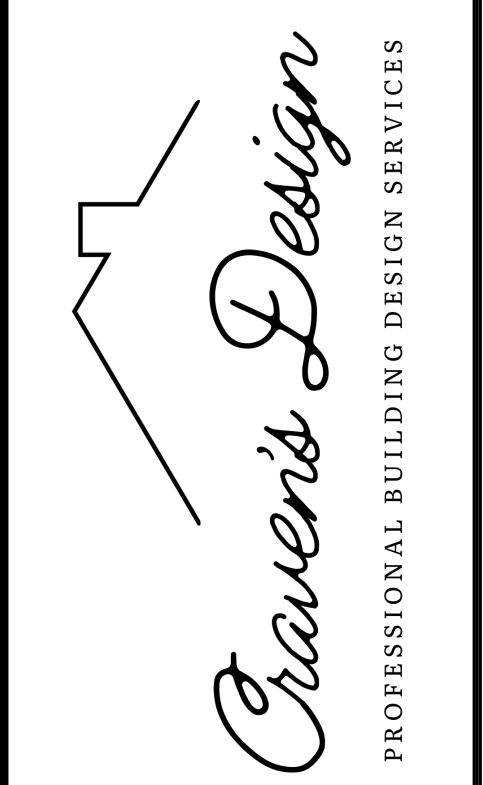


FRONT VIEW

RENDERINGS

PRELIMINARY PLANS ONLY - NOT FOR CONSTRUCTION

DATE: 01/22/24
DR. BY: ETC
CHEK BY: ETC
SCALE:
REV.:

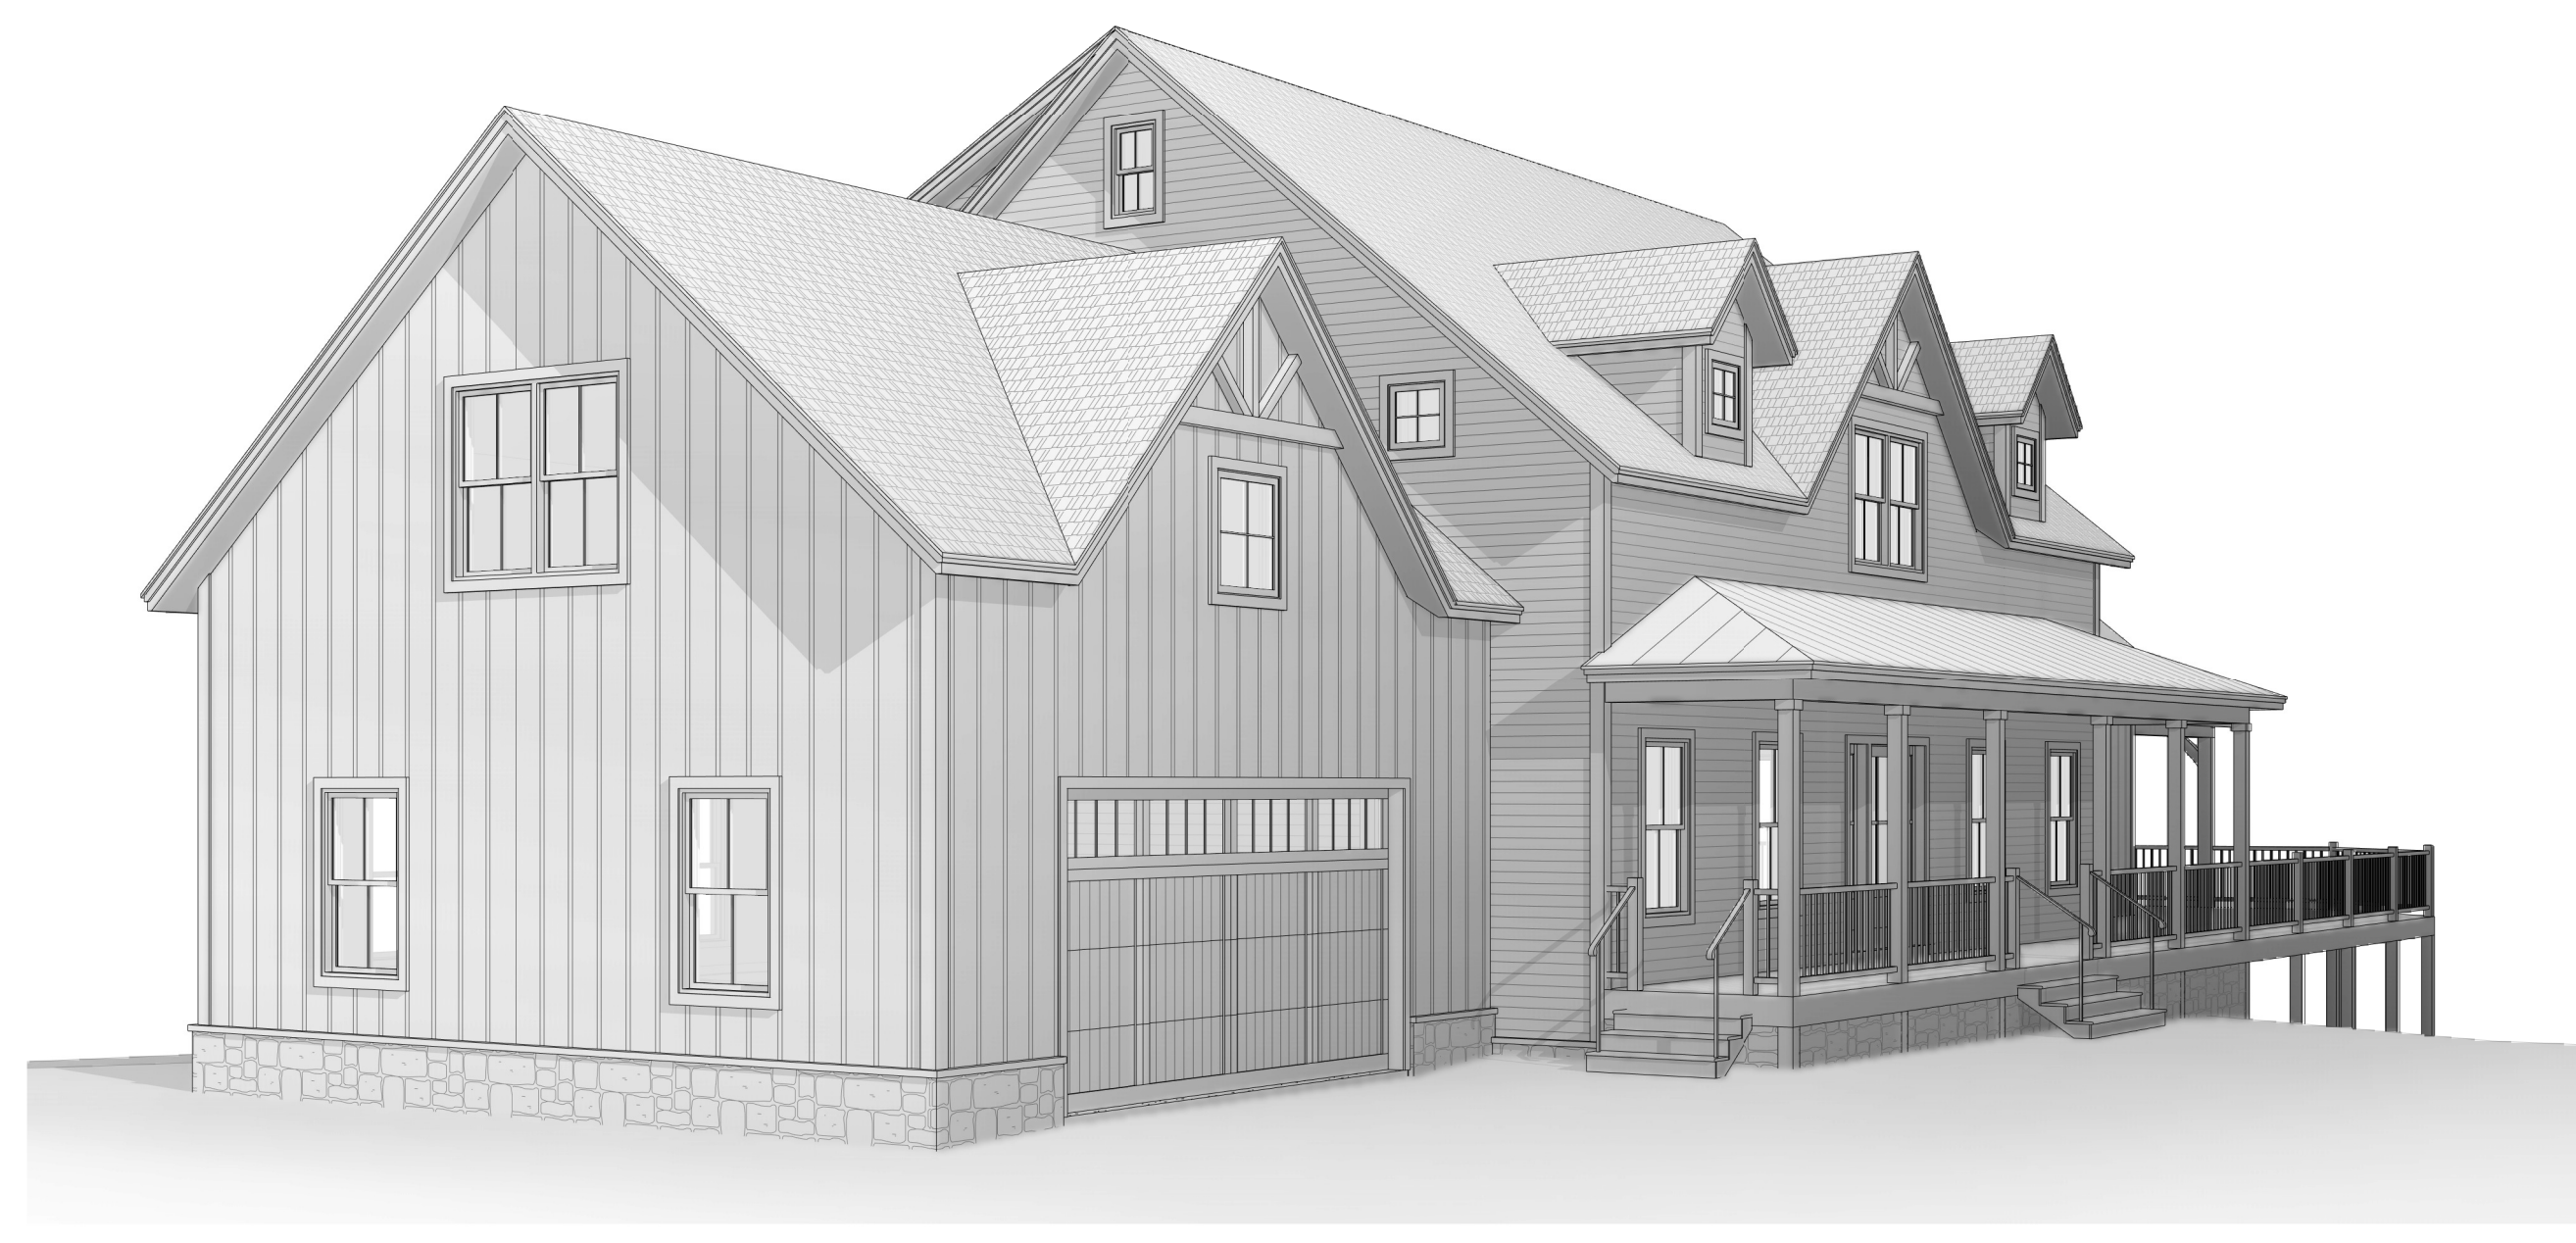

SIDE VIEW

STAGS LEAP FARMHOUSE
19 STAGS LEAP
WILMINGTON, VERMONT

SHEET NO.

7 OF